

LOTS Go On Sale

SALE STARTED
**WEDNESDAY
JUNE 4TH, 1913**


On account of a few detail matters sale has been delayed, but opened with a bound Wednesday morning. We will show the lots and make reservations today.

Phone the Office

PRICES
\$115.00 to \$175.00

per lot, \$10.00 down, \$5.00 per month

These lots will jump \$50 in value in the next three months.

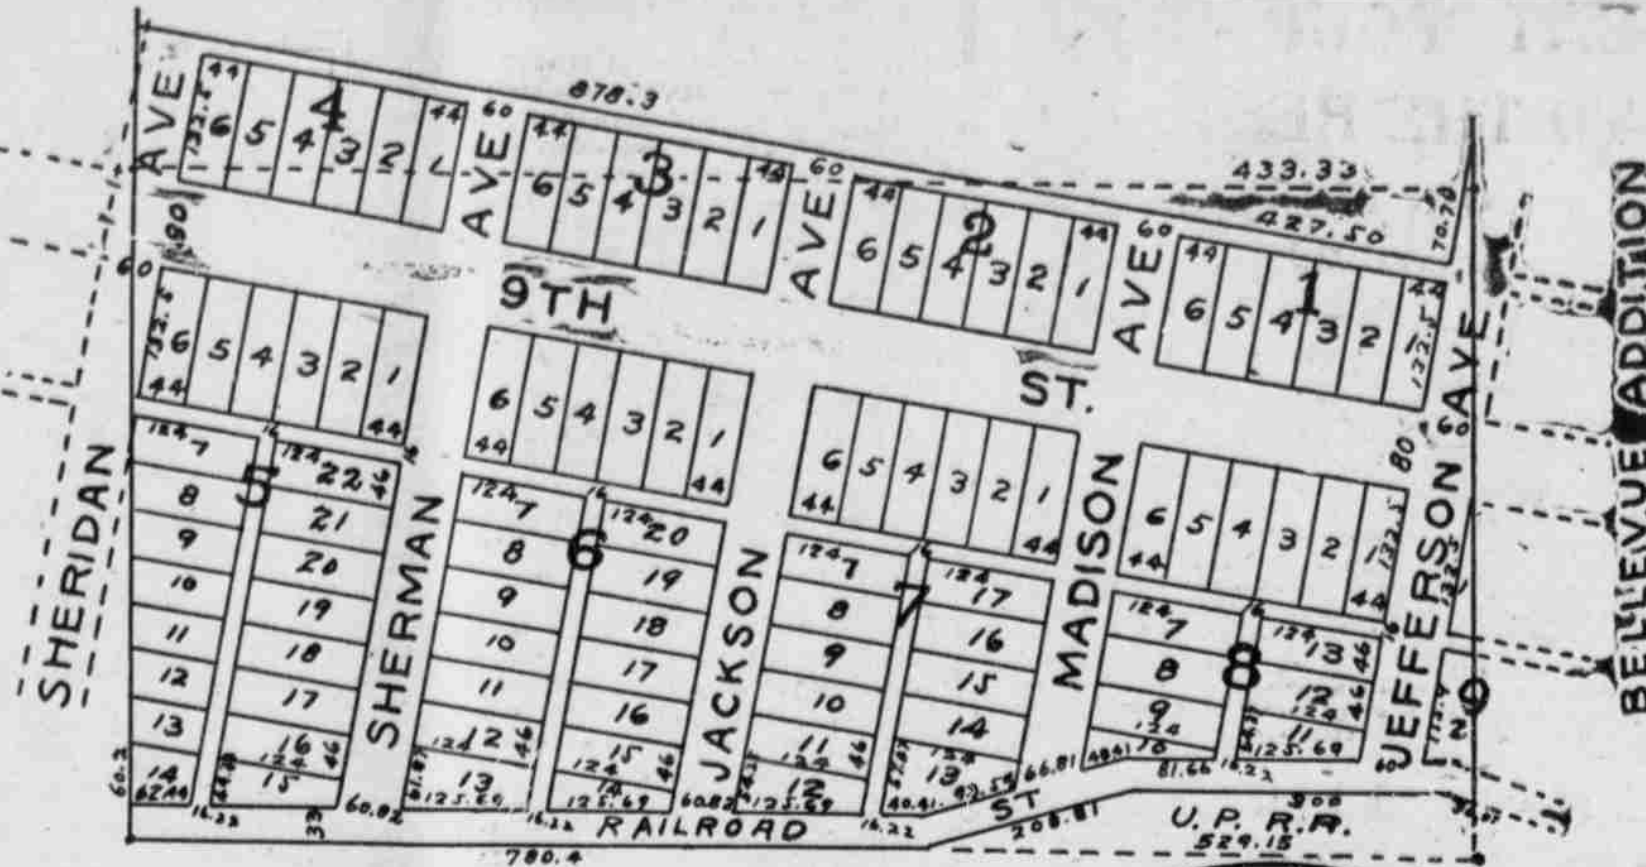

**DOLSON'S ADDITION
TO NORTH PLATTE
LINCOLN COUNTY,
NEBRASKA.**

SCALE: 1 INCH = 200 FEET.



We will have cars ready to show you these lots, day or evening.

C. F. TEMPLE, Exclusive Agent
PHONE 500



COMPARE WATCHES

bought here with those of the most expensive sort. You'll find even our lowest priced timepiece keep as accurate time. There's no gift compares with a watch for long and intimate companionship. Our collection is unrivalled for reliability, variety, beauty and values.

**CLINTON,
Jeweler and Optician.**

We want your repair work

PHONE 4 OR 8

For Your Drugs. Orders Delivered promptly.

**REXALL and NYAL
DRUG STORES**

Local and Personal

If looking for good ice call on Joe Spies, Phone Black 161. 39-1f

Miss Alma Morrill entertained a half dozen girl friends at a house party this week.

Mrs. Fred C. Letts left Tuesday night for Laramie, where she will visit her daughter for a few days.

Julius Pizer returned today from Denver where he combined business and pleasure for several days.

Dr. C. Robinson, D. V. M., formerly with the government is now located at the Palace Barn, North Platte. 38-2

Mr. and Mrs. Bob Weir and children, of Denver, are visiting at the home of Mr. and Mrs. Charles Weir, his brother.

Lost—Blue coat with initials A. M. C. on inside, Saturday night. Finder return to this office and receive liberal reward.

Wanted—A position as bookkeeper and stenographer by a young man who can furnish reference.—Address X X, Tribune office.

H. M. Alexander, expert piano tuner is in town for this and next week. Leave orders with Miss J. O'Hare or A. A. Schatz. 39-2

Mrs. W. T. Alden and daughter Helen left yesterday for points in Indiana, where they will visit relatives for several weeks.

Editor Kelly returned this morning from Omaha where he attended the state editorial association meeting. Mrs. Kelly, who accompanied him, will continue her visit a few days. On account of the muddy roads he was compelled to leave his car in Omaha, and will bring it home later.

Simon Bros. have contracts now on hand for installing ten hot air heating plants. Evidently this system of heating is growing in popularity.

R. E. Geisberger was up from Medicine precinct Wednesday and reported several good rains within a week. Crops and grass on the range are in fine shape.

Miss Emma Johnston left the first of the week for Grand Island where she will attend the graduation exercises of the high school which she formerly attended.

Two new houses are in course of construction in the Graceland addition, making the total number ten. Several lots have been sold to purchasers who intend to build.

Cy Fox and Adam Sensel, who were down from Garfield Wednesday, report a heavy rain in that section Saturday night, and as a result everything is in fine condition.

For Sale—All my household furniture. Mrs. Chas. Herrod, 702 west Fourth street, phone black 430.

Gus Koch, who lives south of Hershey, transacted business in town Wednesday and made The Tribune a call. He says wheat in that section of the county is in very fine condition.

Contractor Clyde McMichael turned over to W. J. Hendy this week the latter's new residence on west Third street, which is one of the most complete bungalows in town.

The funeral of the late J. J. Sullivan was held from St. Patrick's church Wednesday forenoon at ten o'clock, a large number of the old-time friends of the deceased attending.

A child less than two years old toddled in front of a moving train drawn by engine 253 at Elm Creek Tuesday and was cut in two. The mother was an eye witness of the sad accident.

At the last meeting of the Grand Army post a committee was appointed to make arrangements for the observance of flag day on June 14th. Last year the exercises were held at the high school auditorium during the session of the junior normal, and it is probable that the same course will be pursued this year.

One of the Mrs. B. L. Robinson houses has been sold through C. F. Temple to Mr. Adams, a construction foreman on the Union Pacific, who will make North Platte his headquarters in the future.

As an appreciation of the good work performed during the recent fire in his implement building, Joseph Hershey a few days ago presented the fire department with a check for twenty-five dollars.

Mr. and Mrs. Frank Sullivan and Will Sullivan of Salt Lake, were called here the early part of the week by the funeral of their father. The former two returned to their home yesterday morning.

Owen Jones has purchased of J. F. Ganson, ten acres of land lying southwest of the Park stone house in the First ward. When the Burlington builds into North Platte he will plat the tract as an addition to the city, and sell the lots, probably reserving several on which to build houses for renting purposes.

C. F. Temple reports the sale of the Mrs. Margaret Shea residence on east Eighth street to a young man who is soon to be married and for that reason does not wish his name to now be mentioned. The consideration was \$3,500, which is considered cheap. It is Mrs. Shea's intention to go to West Virginia to reside.

City attorney Keefe advised the city council at its meeting Tuesday evening to make settlement out of court with Alex Richards, who was shot in the heel while attempting to escape from an officer, and who threatens to bring a suit for damages. Richards ask \$100 lost time and \$60 for hospital treatment. The city offered him \$60, but he declined to make settlement on that basis.

A pleasant session of the Indian card club was held at the home of Mrs. J. B. Hayes Wednesday afternoon. In addition to the membership there were present as guests Mrs. Asa Searle, of Wallowa, Ore., Mrs. Will Jeffers of Cheyenne and Miss Madison, of Springfield, Illinois. The customary prize, a fork, was won by Mrs. W. H. Munger, Jr.

Prof. Bengston, one of the instructors in the teachers' institute, gave a highly interesting illustrated lecture at the high school auditorium last evening. "The Development of Nebraska" was his subject, and the views presented assisted in making the lecture one that impressed the audience with the wonderful strides this commonwealth has made.

Fine Plants For Sale.

Cabbage and Tomatoes 35c per 100 Sweet Potatoes 50c per 100, by Parcel Post, send postoffice money order instead of stamps. Orders filled the day received. Clyde Shallenberger, Hershey Nebr.

Eighth Grade Graduation Exercises.

The graduation exercises of the Lincoln county schools were held at the Keith Wednesday afternoon. The attendance was so large that it was necessary to open the gallery. One hundred and sixty-eight pupils, fifty-eight of whom are residents of North Platte, had successfully passed the eighth grade and were given diplomas. The class address was delivered by President D. W. Hayes, of the Peru normal, who gave the class excellent advice along the line of high ideals. The program included choruses by the eighth grades of the Lincoln and Washington schools of this city and the Brady school and recitations by Daphna Terrill of Maxwell and Bessie Wesley of Hershey. The invocation and benediction were by Rev. Harman.

That Lincoln county has bright boys and girls in the rural schools is attested by the fact that several of the graduates were only twelve years of age. The class as a whole indicated that excellent work is being done in the schools of the county, and it is gratifying to know that the work is becoming more thorough and systematic each year.

Two Suits for Heavy Damages.

Engineer Bob Douglas went to Kearney Wednesday to make an appearance in the case wherein the heirs of Finckle, one of the two men killed in an accident near Kearney a year ago, sues Douglas and the Union Pacific for \$40,000 damages. The heirs of Bleu, the other man killed, brought suit several months ago for a similar amount. The two men attempted to pass over a grade crossing in an auto ahead of the train pulled by Engineer Douglas, the car was struck and both men killed.

Go to Iowa to House Party.

Miss Janet McDonald, Alma Morrill, Dorothy Hinman, and Sibyl Gantt leave Monday for Carroll, Iowa, to attend a house party to be given by Miss Inez Westfall. The latter is a sister of Mrs. Walter Crook and has visited in North Platte several times. The young ladies will be absent a couple of weeks.

For Sale.

1 second hand spring wagon, and several buggies, one 4 inch farm wagon 4 inch axle, also some farm machinery, namely harrow, disc cultivator, disc plow, forge and post drill, all in good repair. For prices inquire of Blankenburg Bros. 1305 North Locust street, North Platte, Neb. Phone Red 443. 38-4

Notice.

All the accounts of Ginn, White & Schatz company contracted prior to Aug. 19th, 1912 are owned by Messrs. Ginn & White and are payable at the office of E. H. Evans. All such accounts must be settled prior to June 1st or action will be taken to enforce collection.

BLOCK'S

North Platte's Only Women's Store

Every Woman has a preference as to where she buys her clothes

Hundreds of Women Prefer this Store

and hundreds of others would if they but knew our methods, our merchandise and our great values

Patronizing one store without investigating the offerings of other stores often proves an expensive habit. We solicit comparison for the very fact that it makes you a more satisfied patron of this store.

Every Day Brings New Things at the New Store

New Street Dresses in the most desirable shades, wonderful values at **\$5.00**

New Wash Skirts, New Blouses, New Silk Slips, in all colors and New Net Brasieres, the kind you have been unable heretofore to find in the city is now here for your inspection.

Just a few more Suits going at

1-2 PRICE